


FLOOR PLANS MUST BE RETURNED AT LEAST 10 DAYS BEFORE RESERVATION DATE

RETURN TO STOW PARKS & RECREATION 3760 Darrow Road, Stow, OH 44224 • PHONE: 330-689-5100 • FAX: 330-689-2895

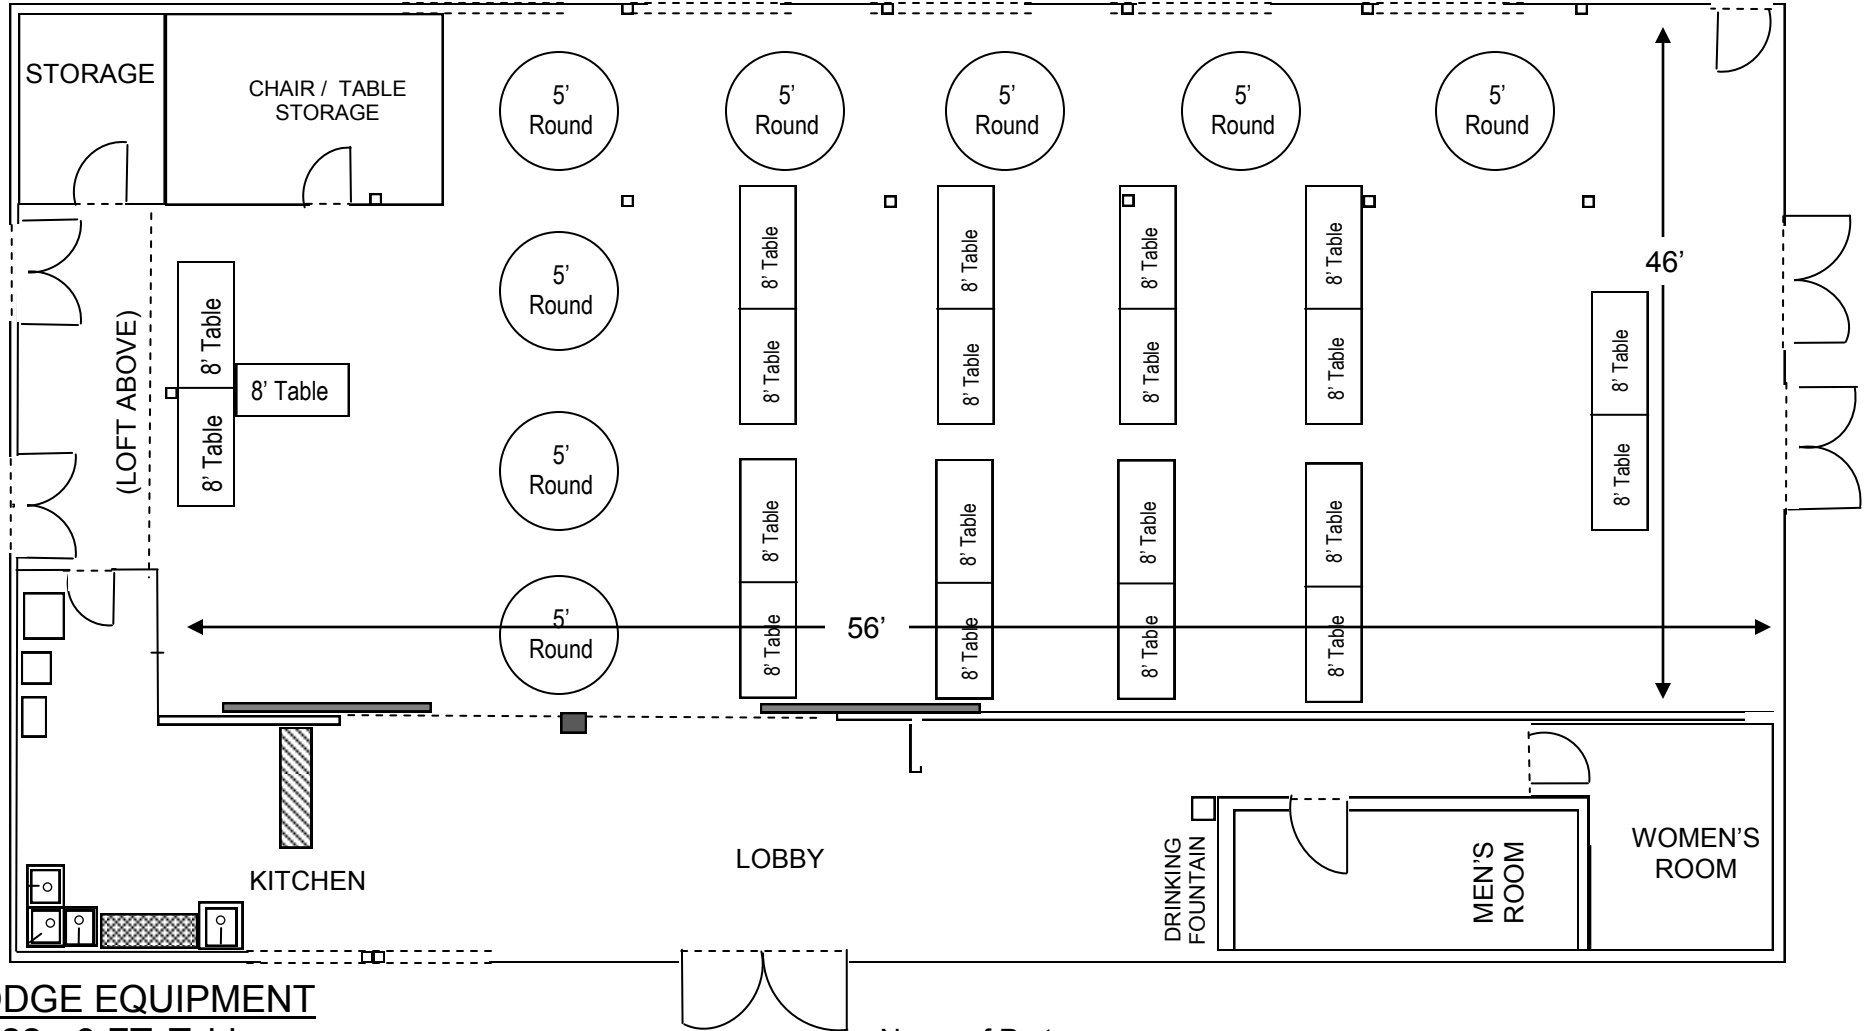

LODGE EQUIPMENT

- 22 - 8 FT. Tables
- 8 - 5 FT. Round Tables
- 185 Folding Chairs
- Fridge / Warming Oven / Chest Freezer

HELIUM BALLOONS ARE NOT PERMITTED

Name of Party _____

Activity _____

Date of Party _____


Number in Party _____

Notes _____

City of Stow Parks & Recreation
HERITAGE BARN
 FLOOR PLAN - A

FLOOR PLANS MUST BE RETURNED AT LEAST 10 DAYS BEFORE RESERVATION DATE

RETURN TO STOW PARKS & RECREATION 3760 Darrow Road, Stow, OH 44224 • PHONE: 330-689-5100 • FAX: 330-689-2895

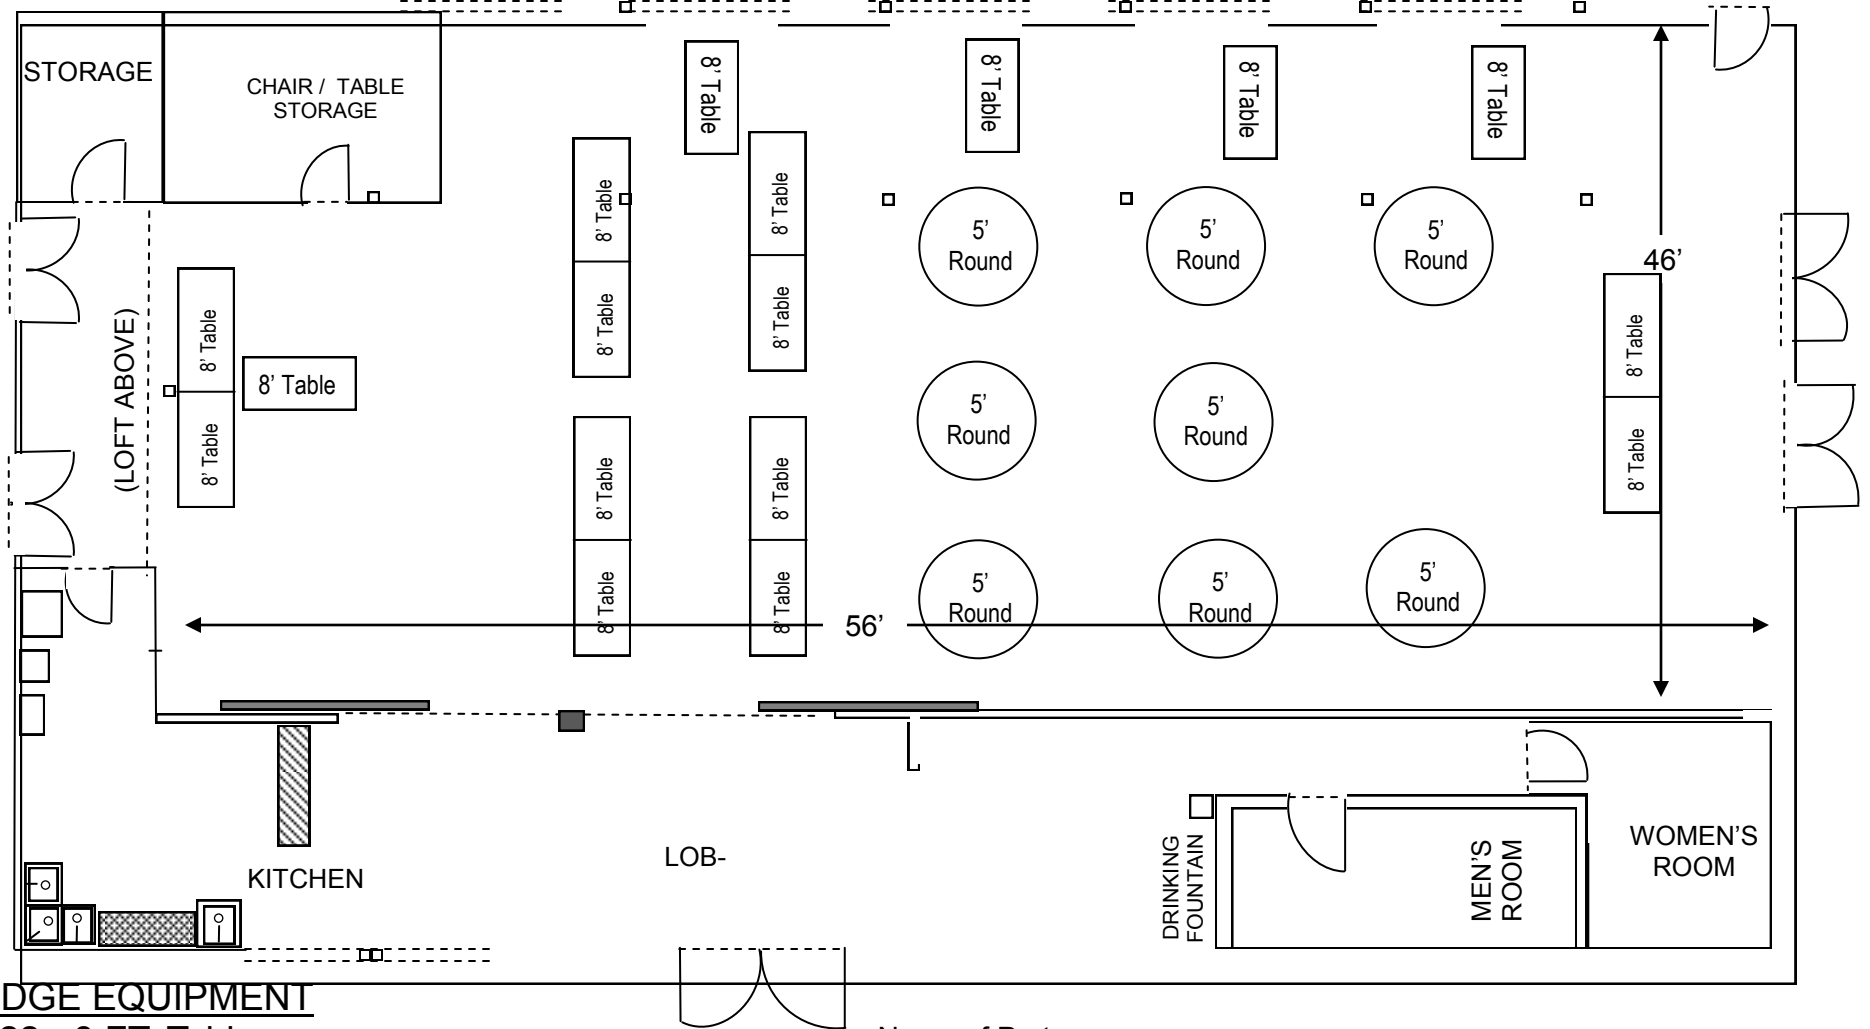

LODGE EQUIPMENT

- 22 - 8 FT. Tables
- 8 - 5 FT. Round Tables
- 185 Folding Chairs
- Fridge / Warming Oven / Chest Freezer

HELIUM BALLOONS ARE NOT PERMITTED

Name of Party _____

Activity _____

Date of Party _____


Number in Party _____

Notes _____

City of Stow Parks & Recreation
HERITAGE BARN
 FLOOR PLAN - B

FLOOR PLANS MUST BE RETURNED AT LEAST 10 DAYS BEFORE RESERVATION DATE

RETURN TO STOW PARKS & RECREATION 3760 Darrow Road, Stow, OH 44224 • PHONE: 330-689-5100 • FAX: 330-689-2895

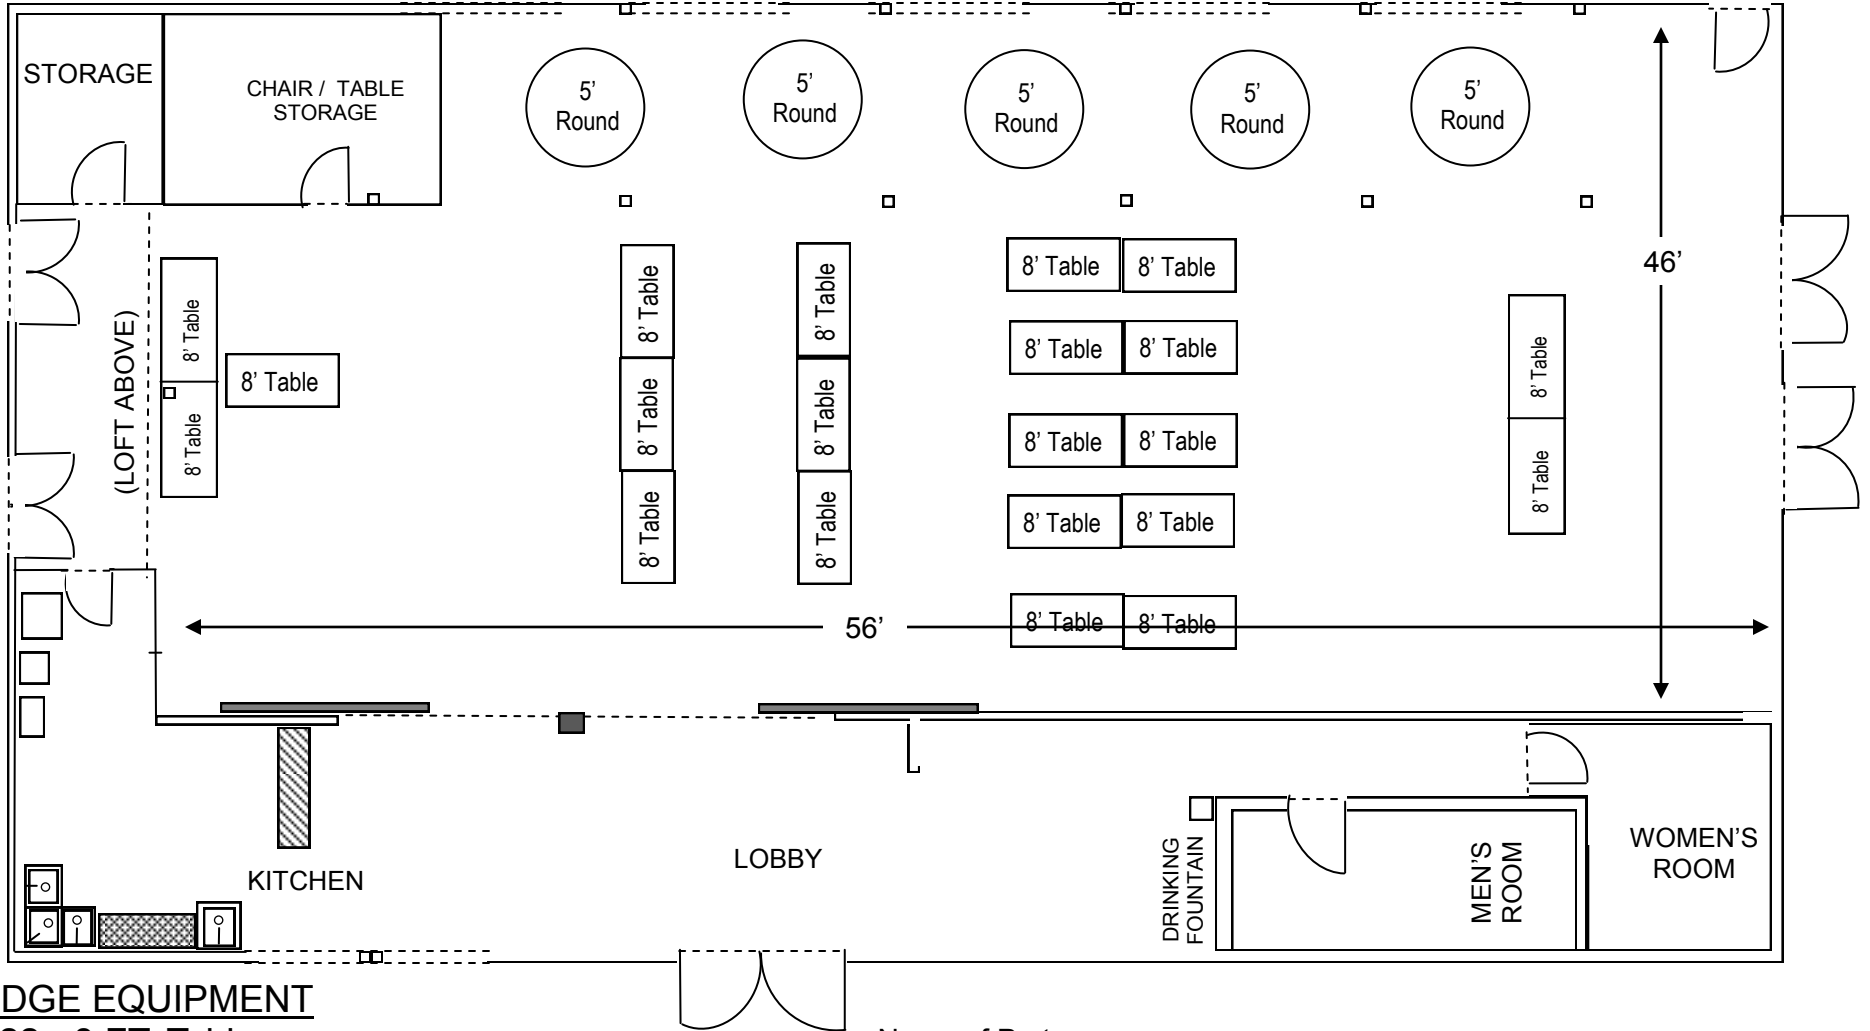

LODGE EQUIPMENT

- 22 - 8 FT. Tables
- 8 - 5 FT. Round Tables
- 185 Folding Chairs
- Fridge / Warming Oven / Chest Freezer

HELIUM BALLOONS ARE NOT PERMITTED

Name of Party _____

Activity _____

Date of Party _____


Number in Party _____

Notes _____

City of Stow Parks & Recreation
HERITAGE BARN
 FLOOR PLAN - C

FLOOR PLANS MUST BE RETURNED AT LEAST 10 DAYS BEFORE RESERVATION DATE

RETURN TO STOW PARKS & RECREATION 3760 Darrow Road, Stow, OH 44224 • PHONE: 330-689-5100 • FAX: 330-689-2895

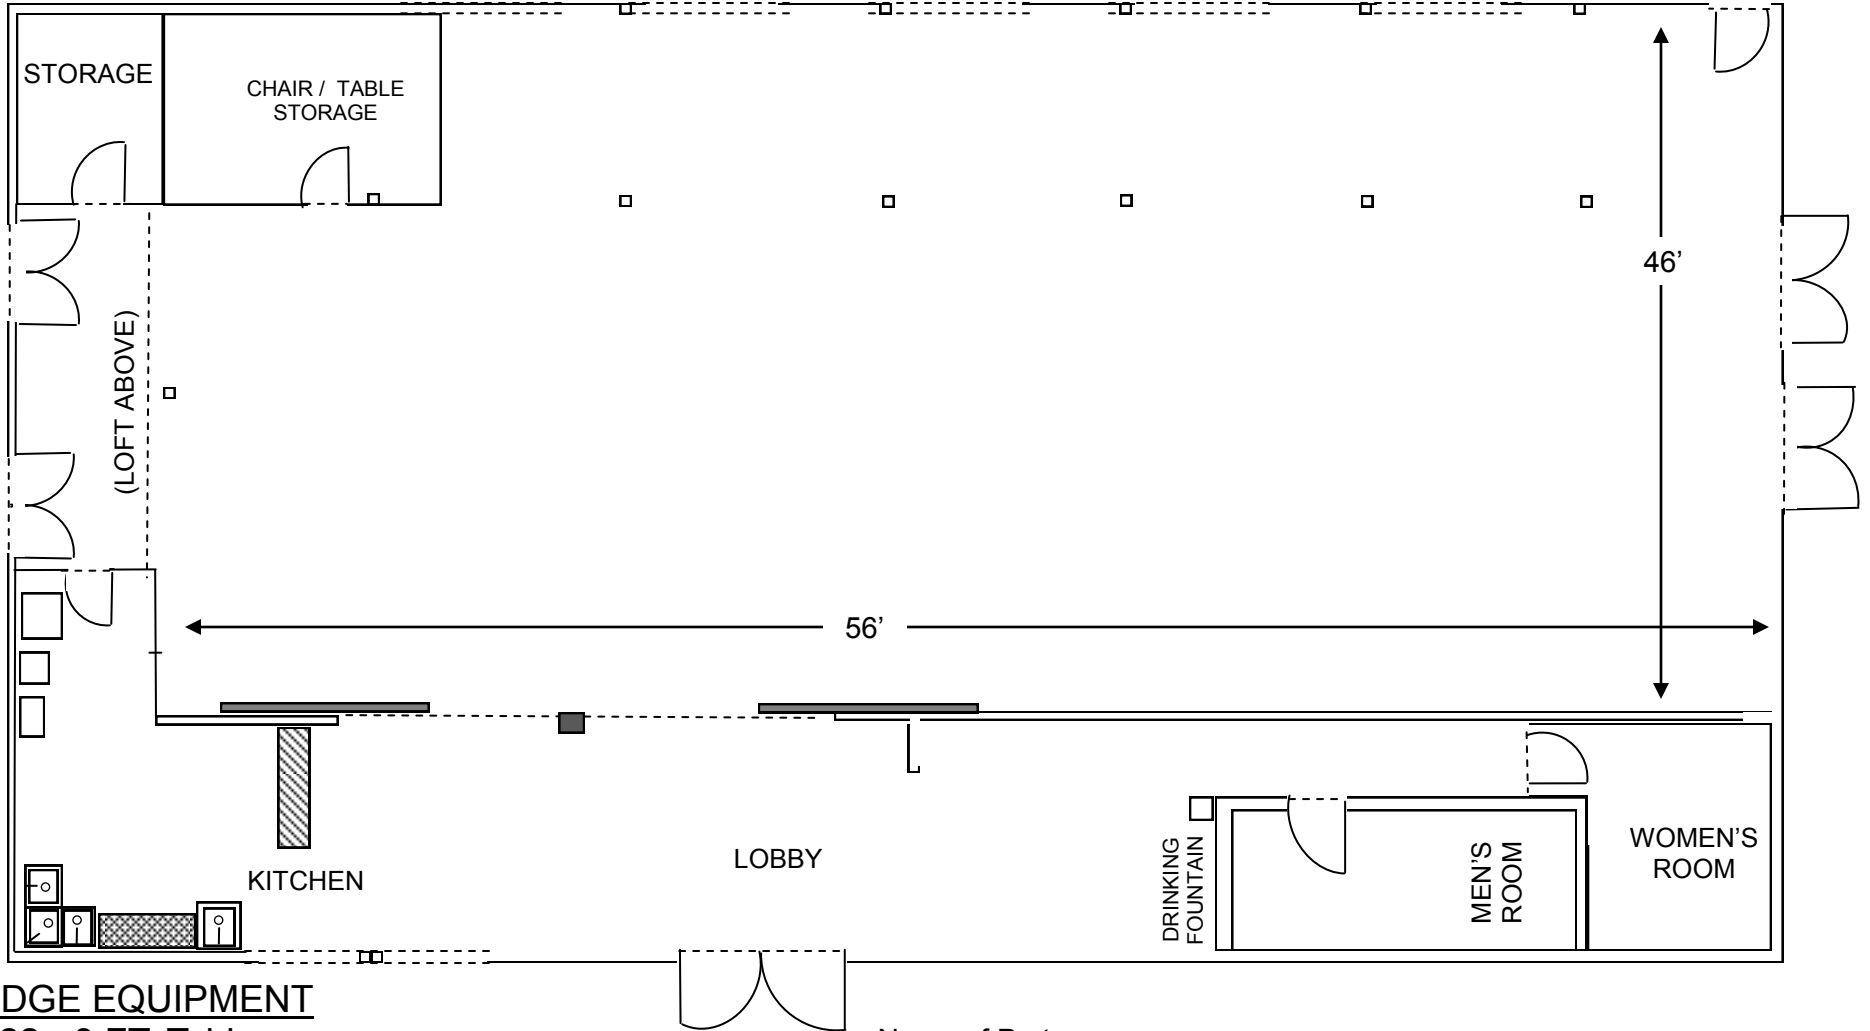

LODGE EQUIPMENT

- 22 - 8 FT. Tables
- 8 - 5 FT. Round Tables
- 185 Folding Chairs
- Fridge / Warming Oven / Chest Freezer

HELIUM BALLOONS ARE NOT PERMITTED

Name of Party _____

Activity _____

Date of Party _____

Number in Party _____

Notes _____

City of Stow Parks & Recreation
HERITAGE BARN
 FLOOR PLAN - D